


物件資料（旧上伊勢保育園（土地・建物））








位置図(その1)

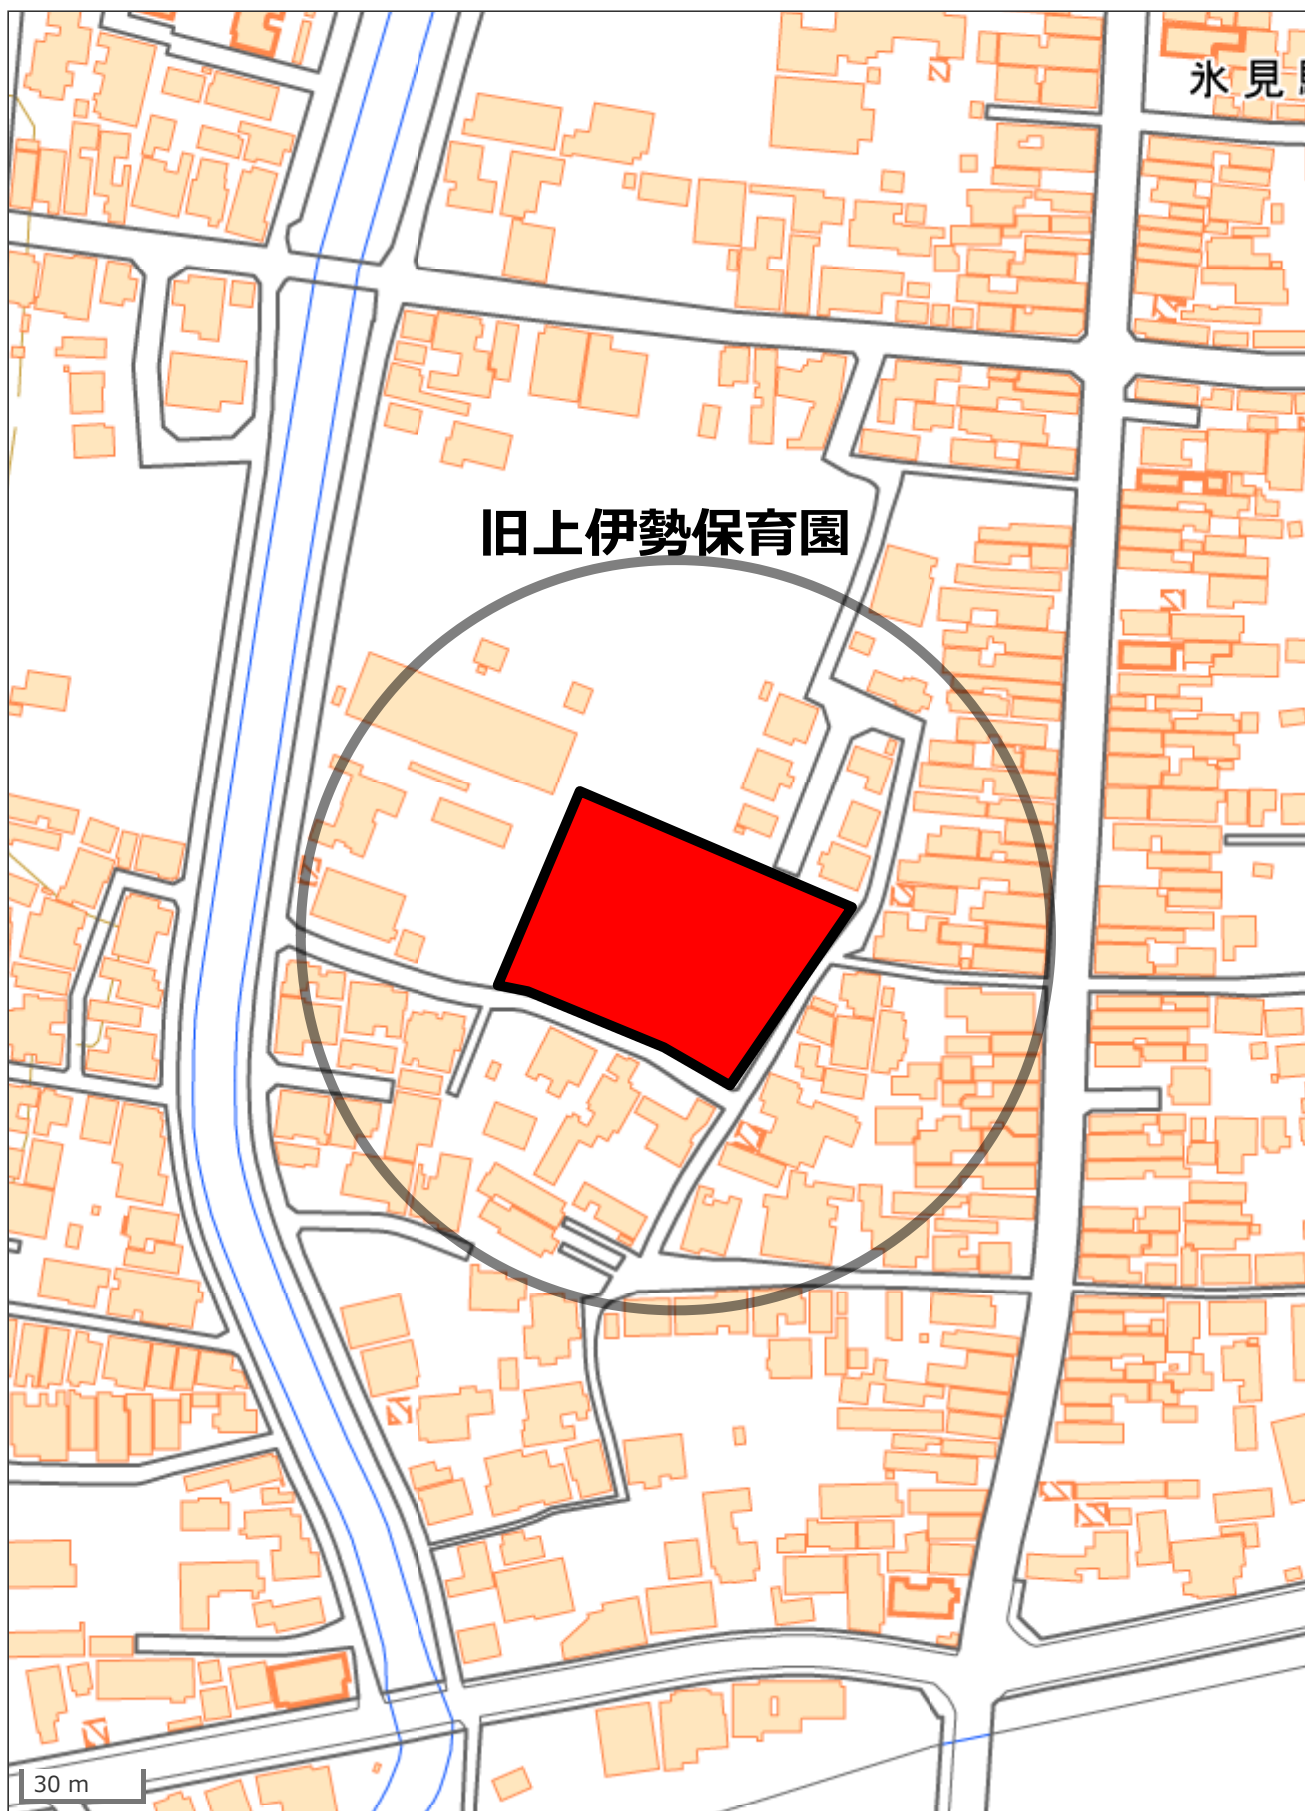


位置図(その2)

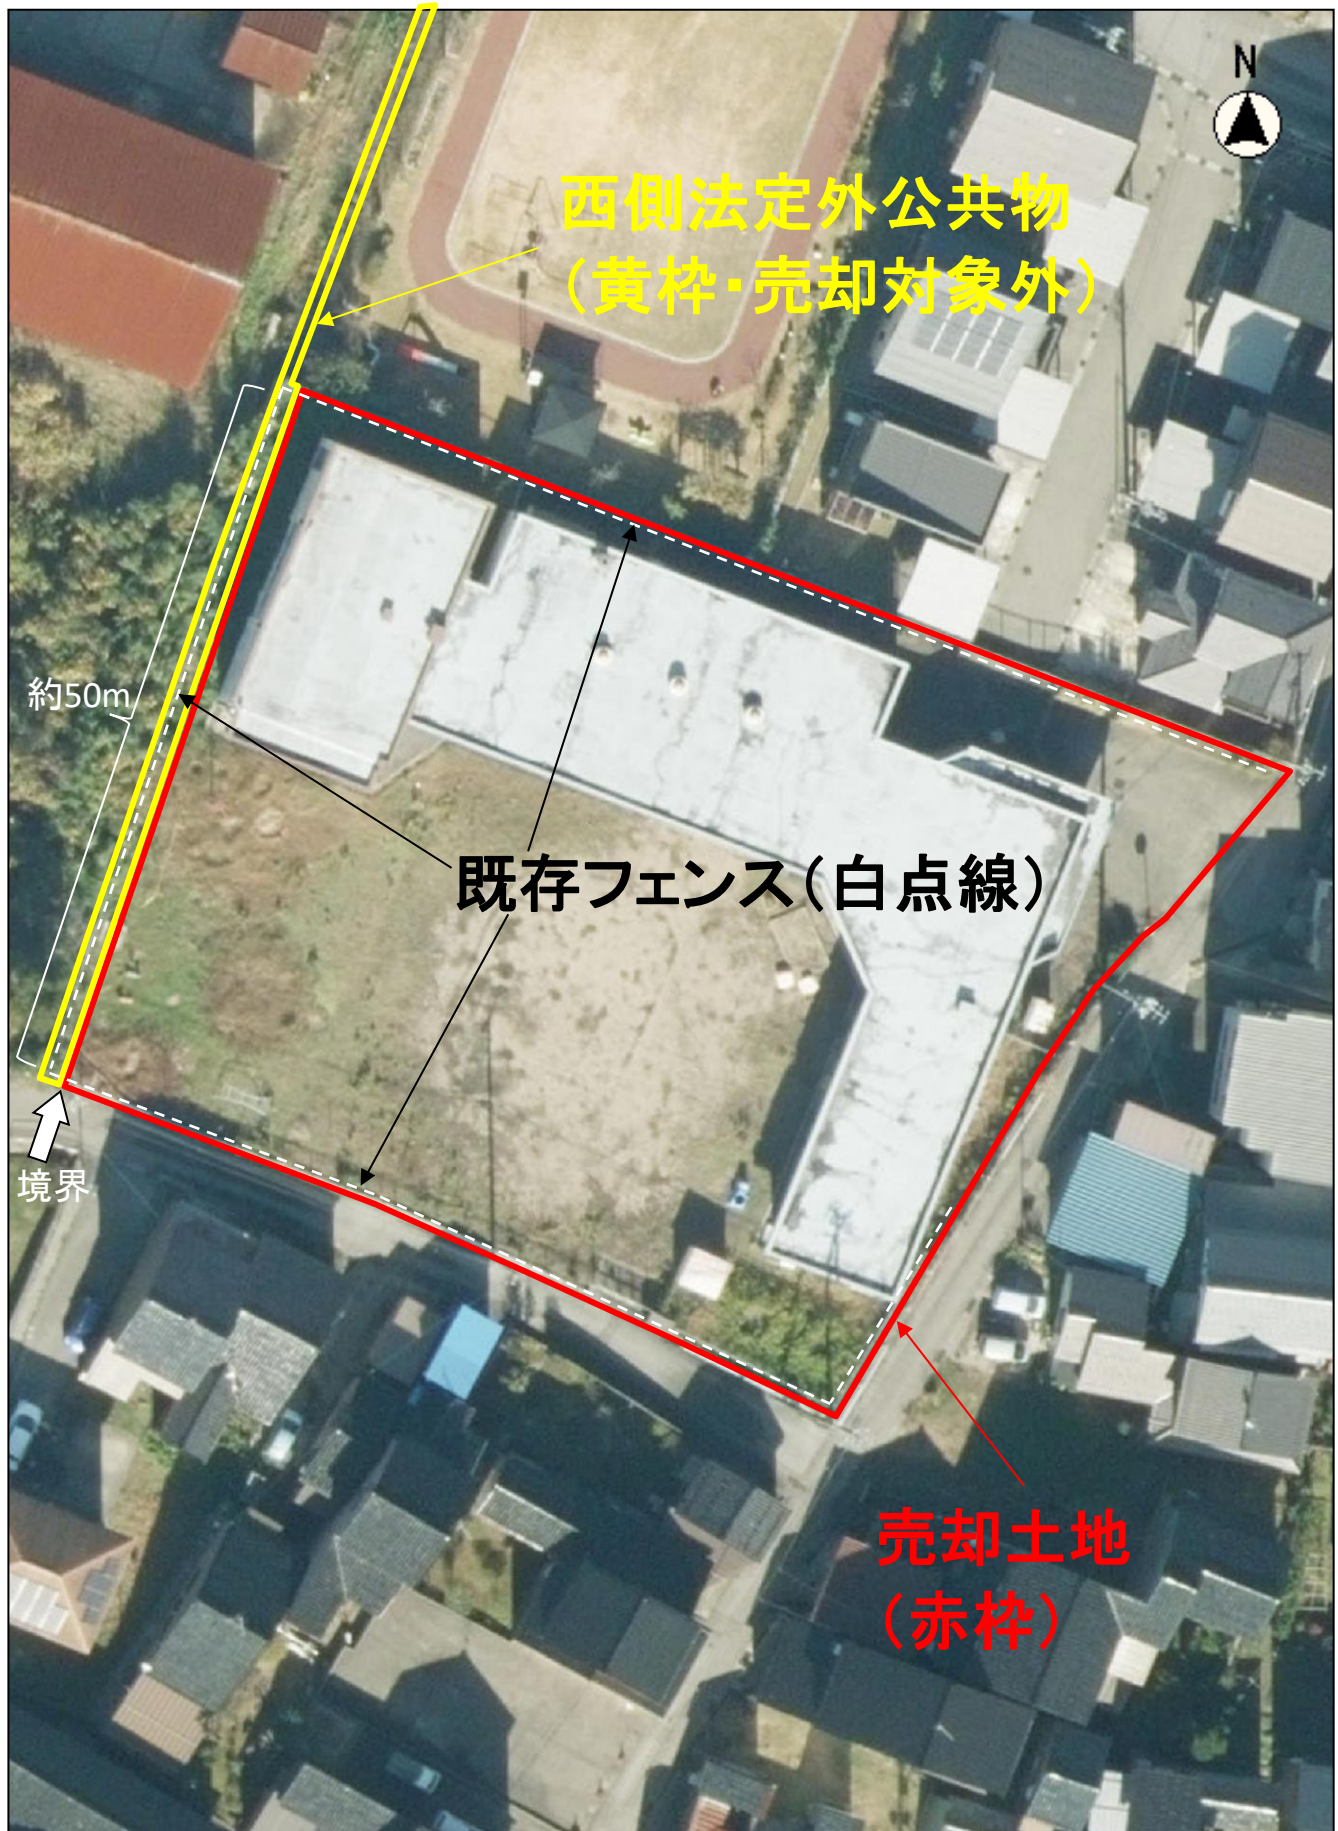

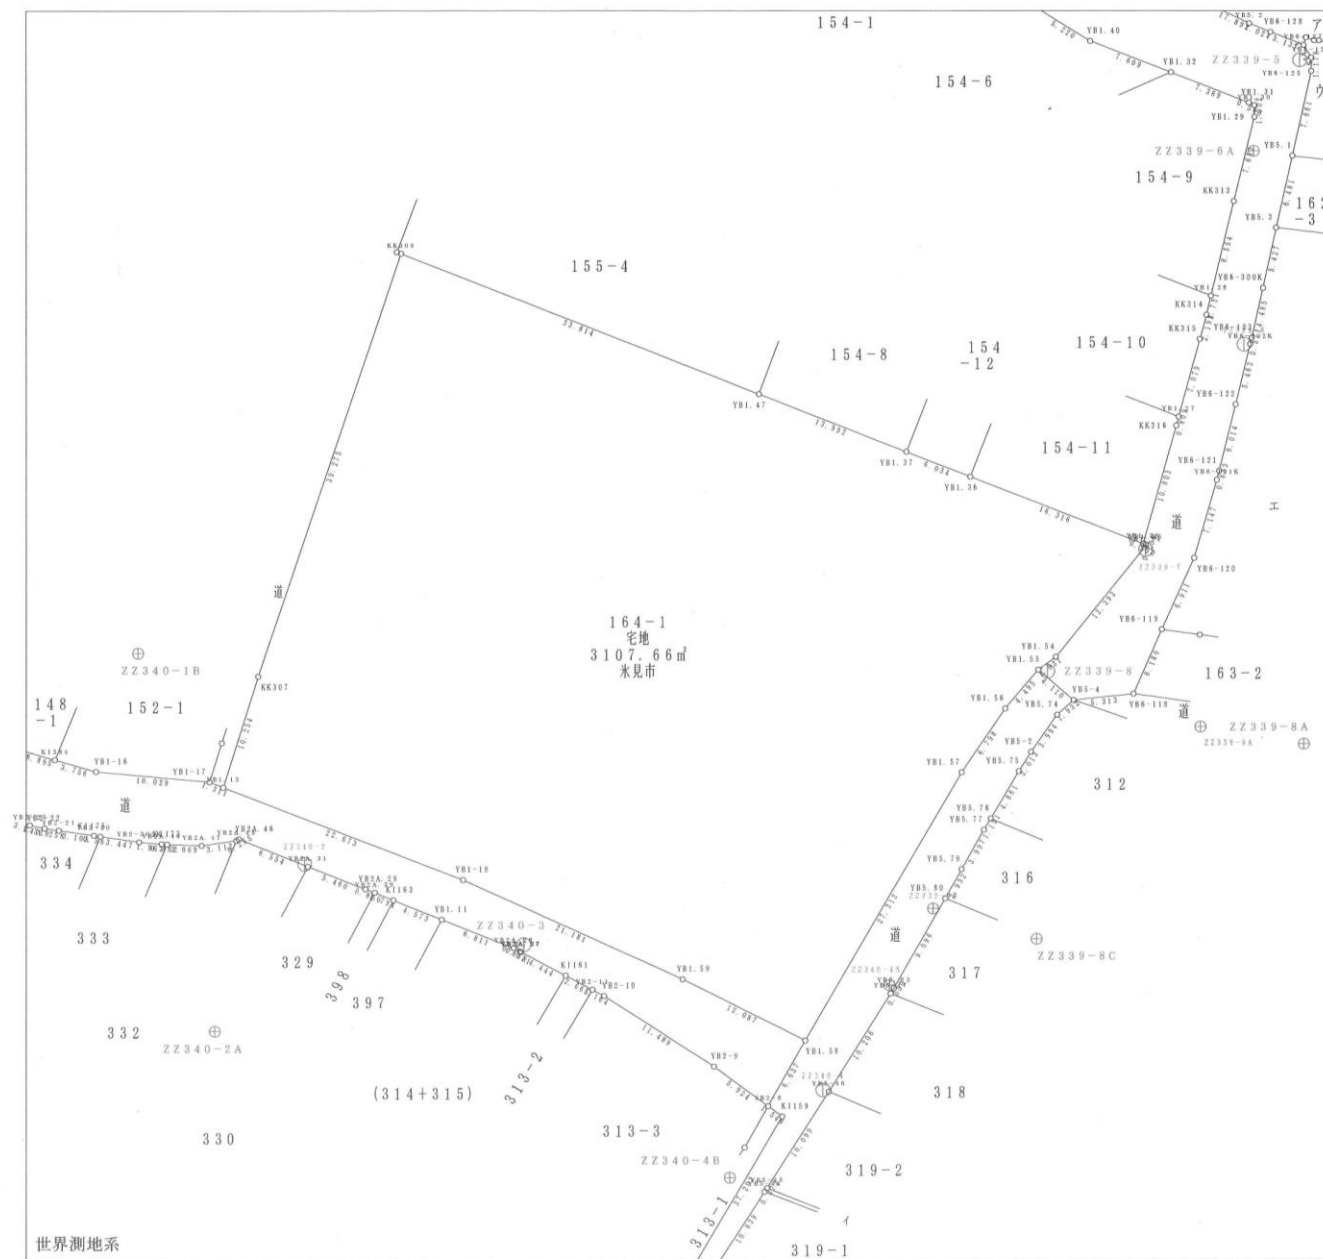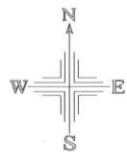

$$\begin{array}{l} \text{ア} \quad 162-1 \\ \text{イ} \quad 319-3 \\ \text{ウ} \quad (89-1+90-1+91-3+91-6+162-2) \\ \text{エ} \quad (93-1+94-1+95-1+96-1+97-1+98-1+99-1+100-1+162-4+162-5+162-6+162-7+162-8+162-9+163-1) \end{array}$$

建物平面図

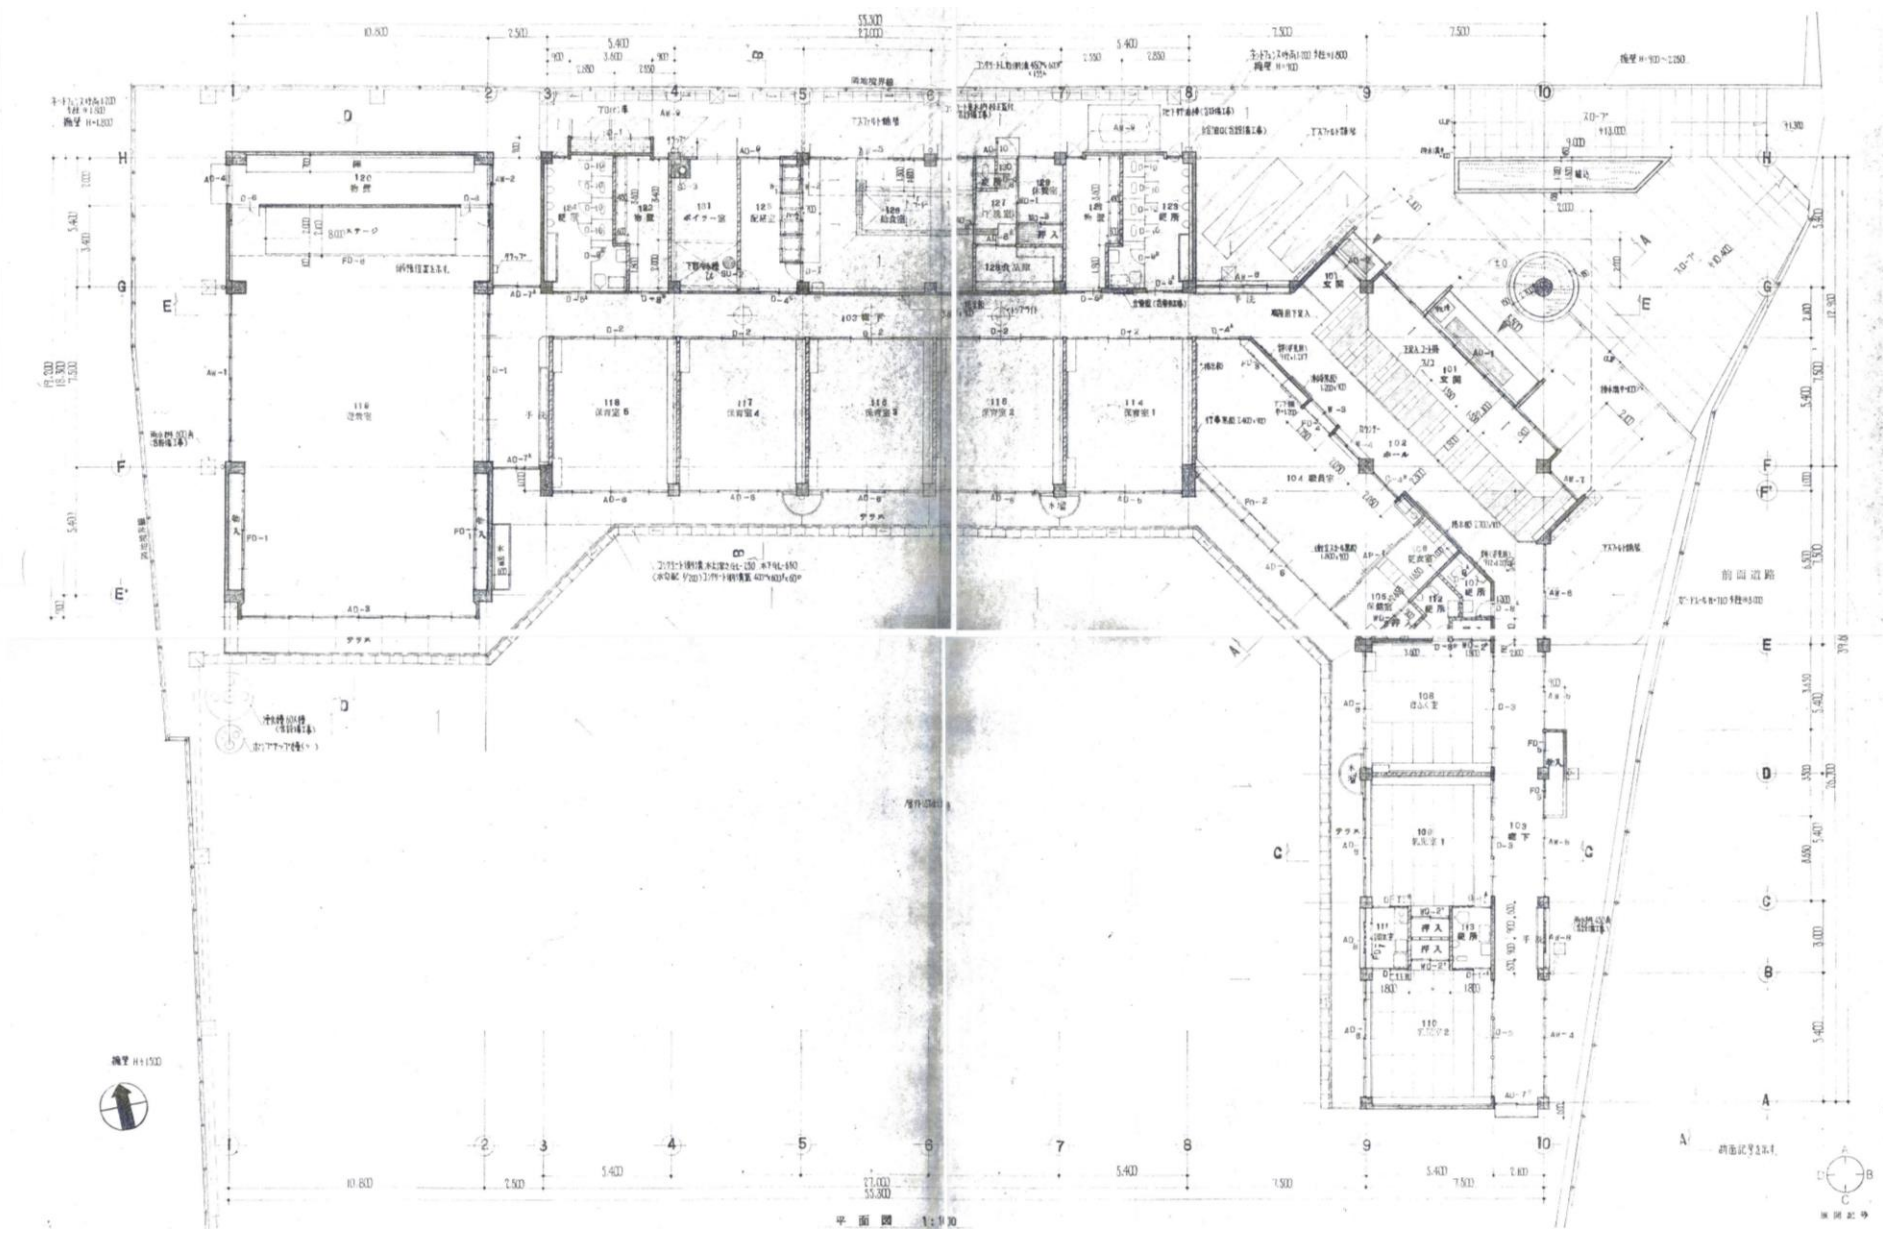

平面図 1:100

建物立面图

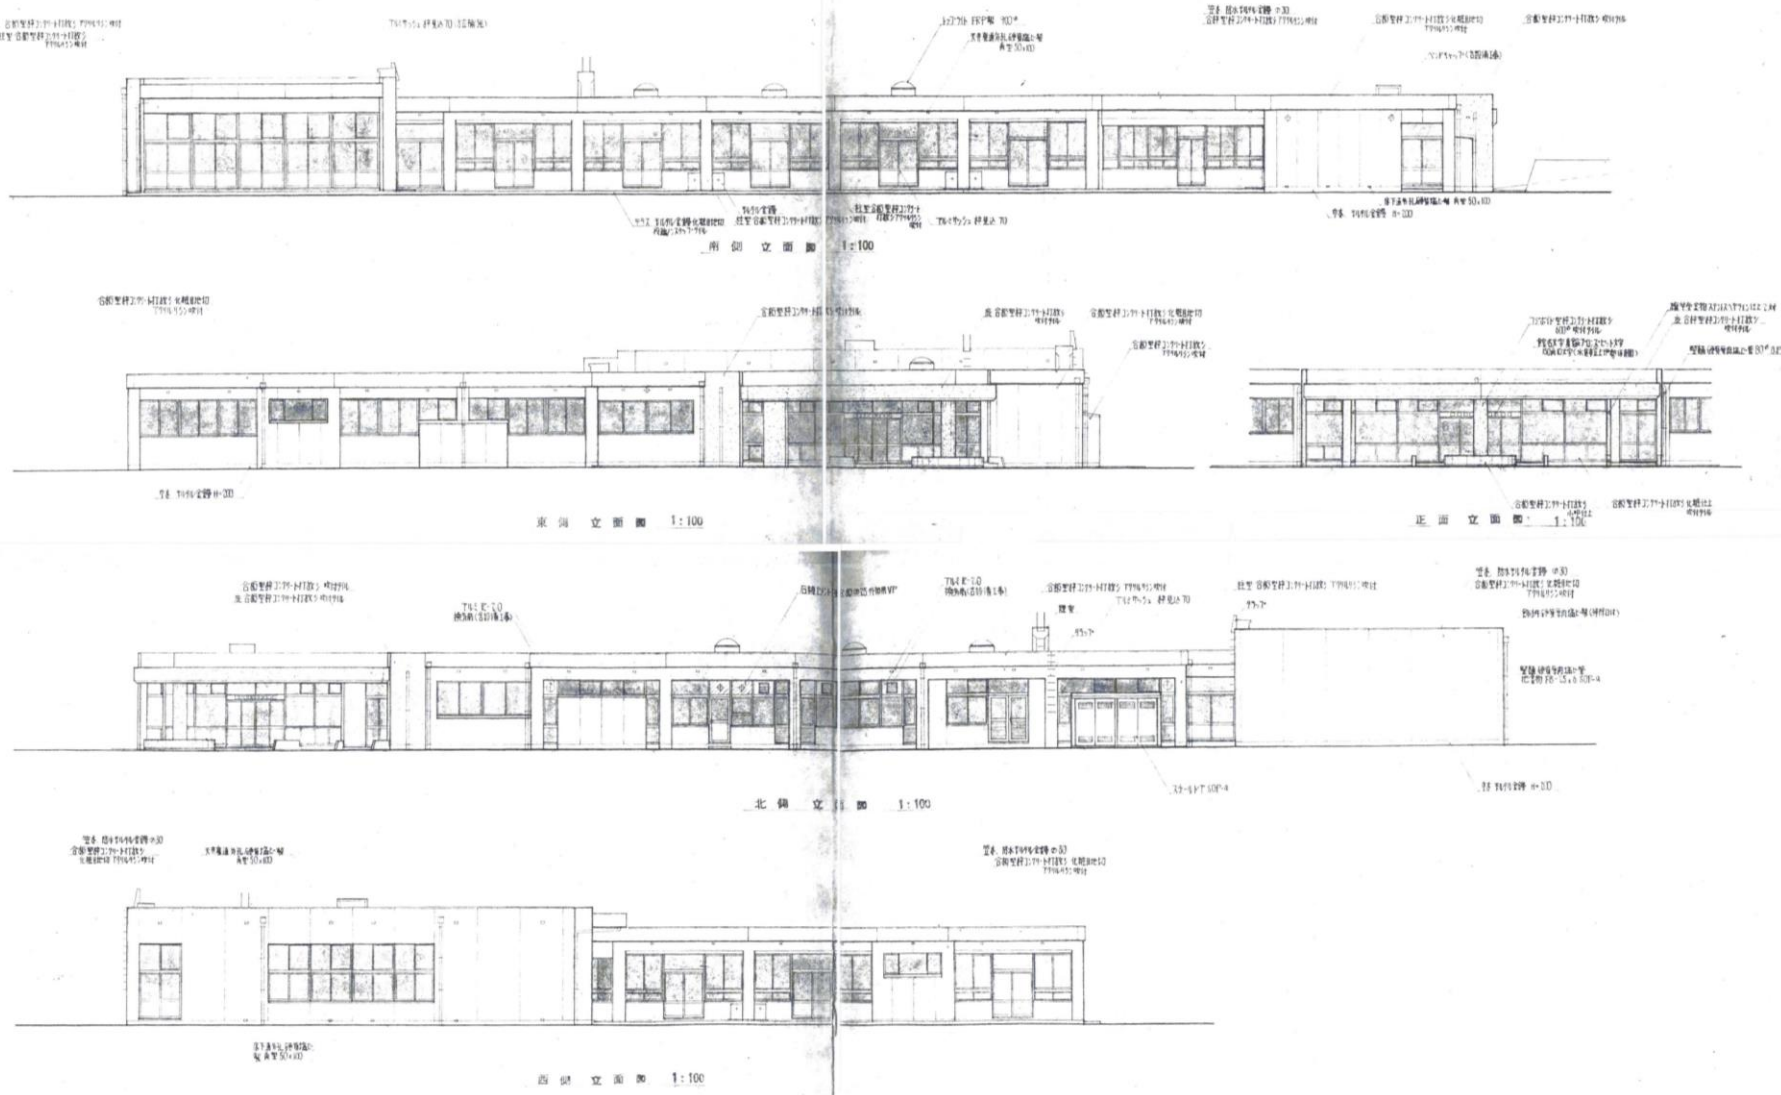

現地写真





